


# FLOOR PLAN - 1:100

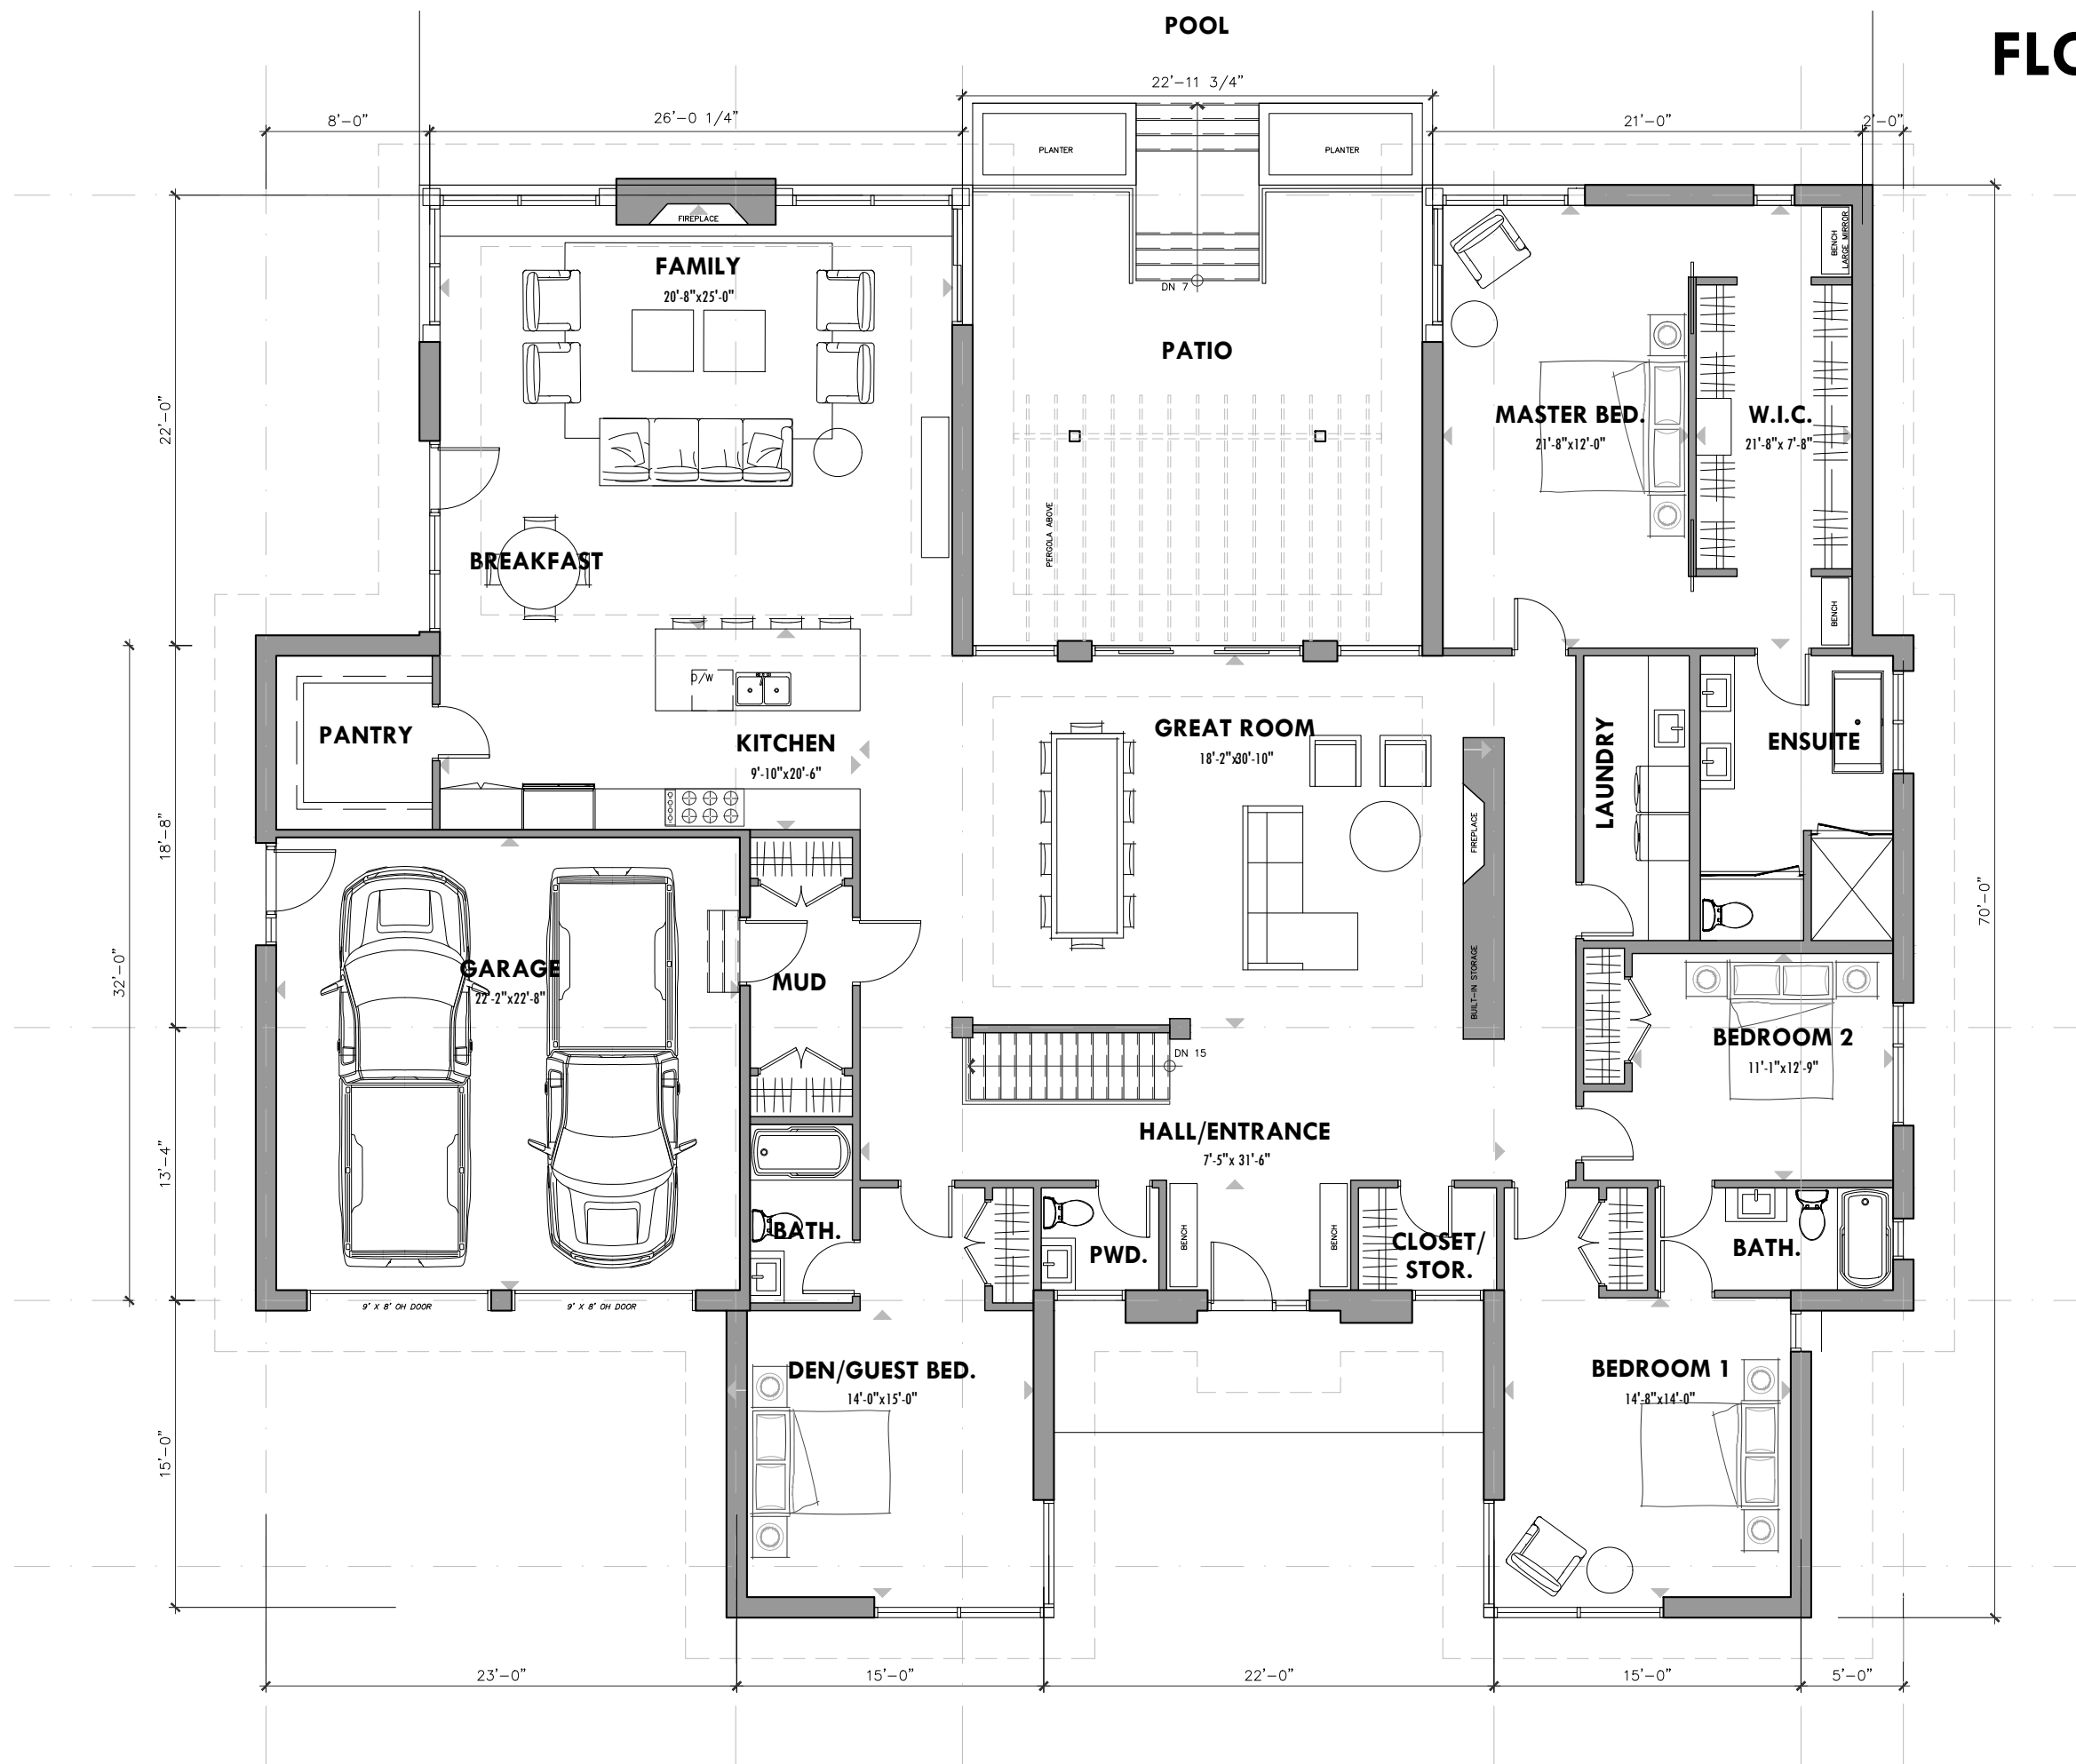

HOBIN